



Index of Sheets:

- C-101: Existing Block Plan
- C-102: Existing Block Elevation
- C-103: Proposed Block Plan
- C-104: Proposed Block Elevation
- C-105: Proposed Site Plan
- P-101: Photos of Existing Block Houses
- P-102: Photos of Existing Similar Double  
or Off-Center Door Houses within One Block Radius
- P-103: Photos of existing Similar Single  
Door Houses within One Block Radius
- A-101: Existing East Elevation
- A-102: Existing North and South Elevations
- A-103: Existing West Elevation
- A-104: Proposed Living Floor Plan
- A-105: Proposed Attic/ Storage Plan
- A-106: Proposed East Elevation
- A-107: Proposed South Elevation
- A-108: Proposed West Elevation
- A-109: Proposed North Elevation

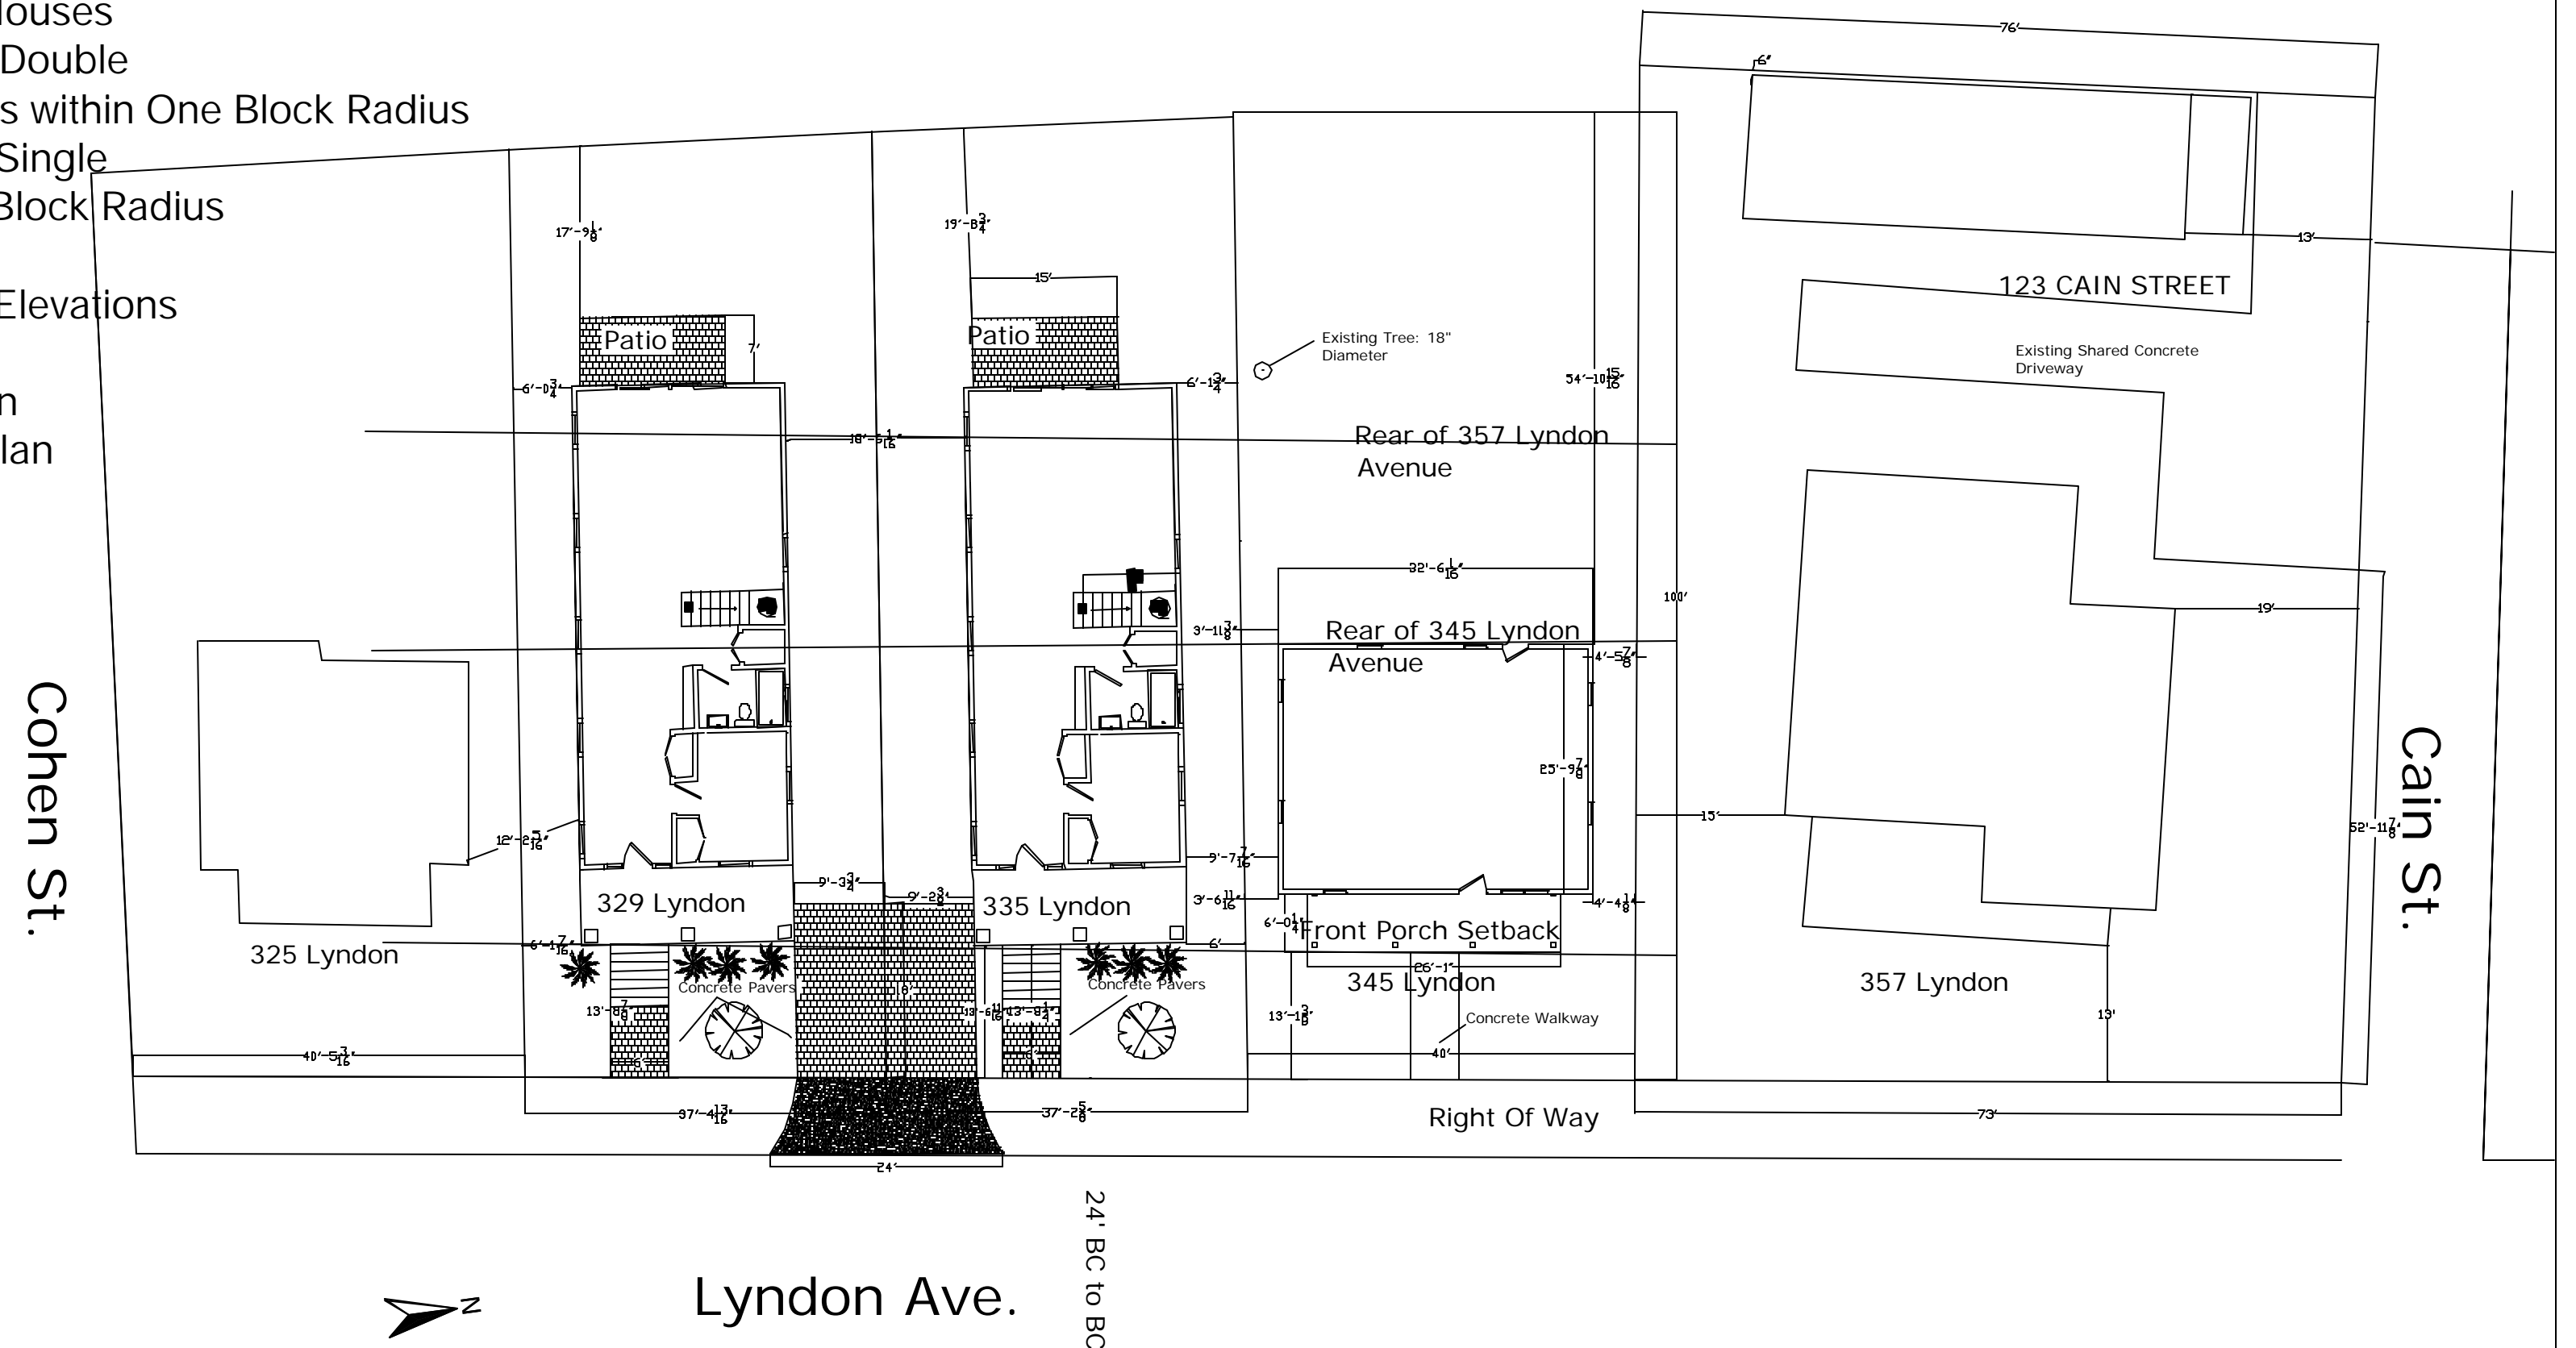

Lyndon Ave. ACC-HPC Approved  
Existing Block Plan

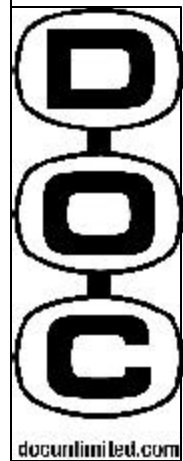

D.O.C. Unlimited  
585 barber st.  
athens, GA 30601  
t. 706.369.8689  
f. 706.613.8826

345 Lyndon Avenue  
Athens, GA 30601

title:  
Approximate Block Plan

Scale: 1/16"=1'-0"

Designed By: CM/DD/MK  
Date: 10-31-06

Drawn By: MK/CM  
Revised:

date: 12-03-06

sheet: C-101

This drawing is the property of D.O.C. Unlimited, Inc., only to be used for the project and site specifically identified herein, and is not to be reproduced or copied in whole or part without the expressed written consent of D.O.C. Unlimited, Inc..