




SITE PLAN

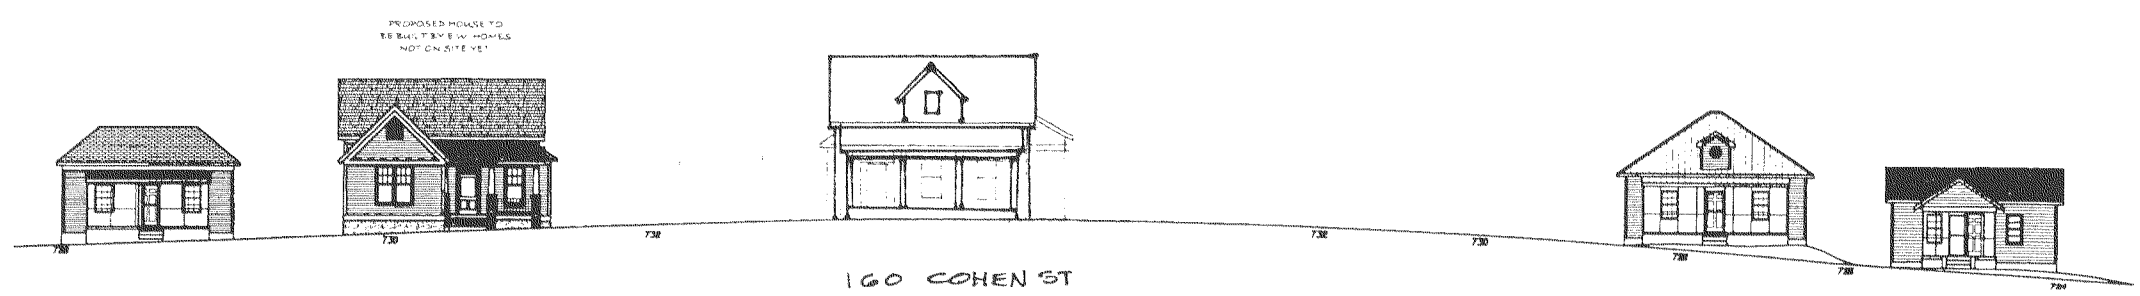


STREETSCAPE

SHEET NO:
1
OF 12

DATE: 12-3-06

SCALE: NO SCALE

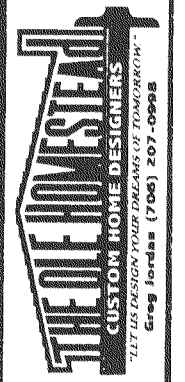

DWN. BY: S. JORDAN

DWG NO: T#102606

STREETSCAPE

PREPARED FOR: S.W. HOMES