


LEFT ELEVATION

NOTE: ATTIC VENTILATION PER LOCAL CODES AND REQUIREMENTS.

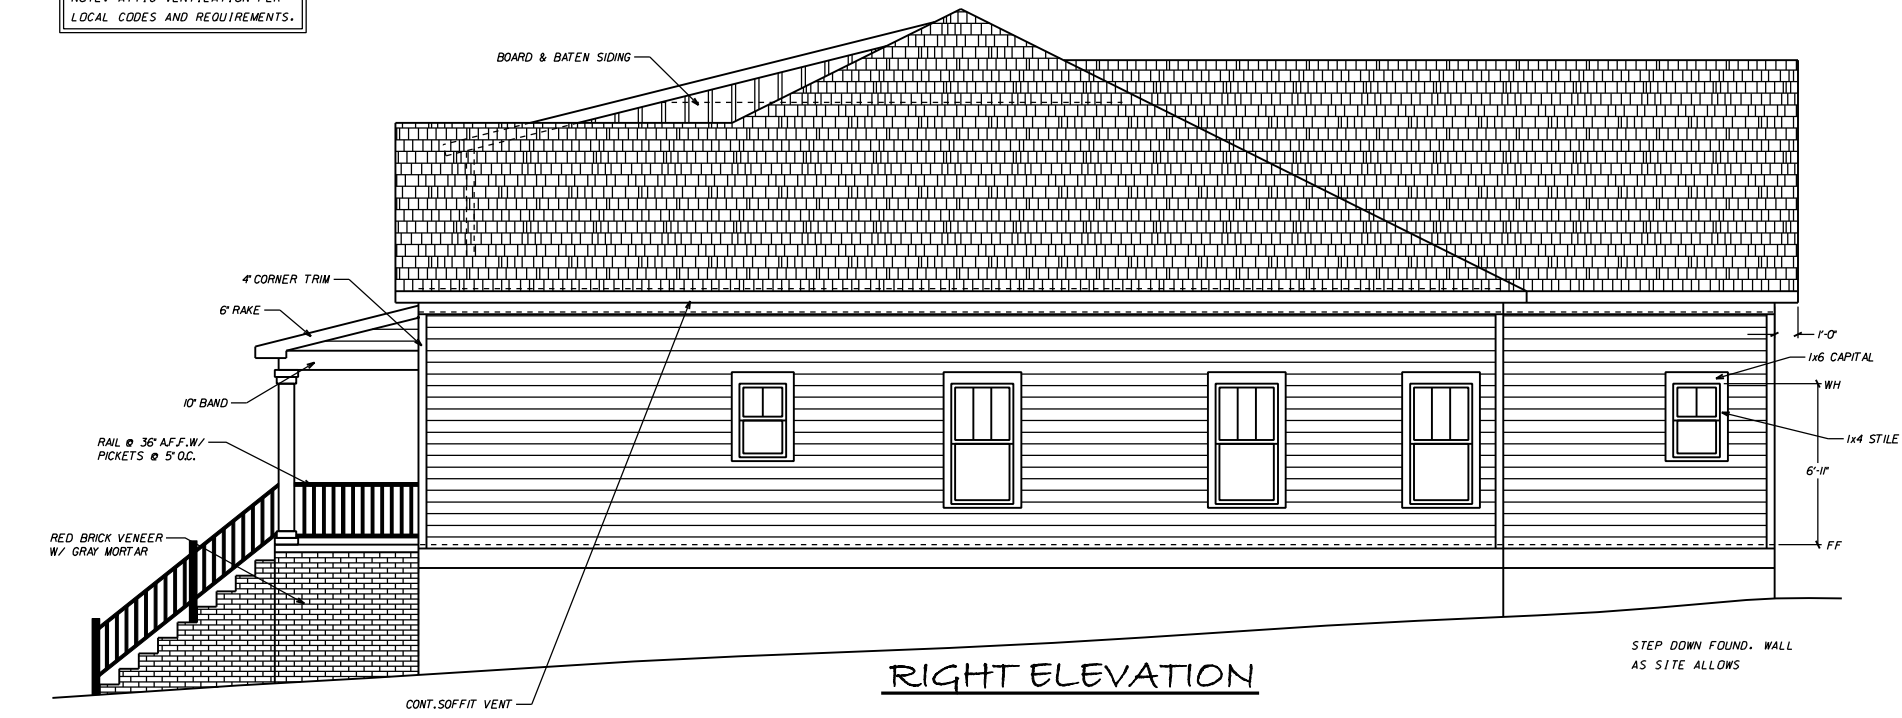

RIGHT ELEVATION

NOTE: ALL EXTERIOR TRIM INCLUDING DOORS AND WINDOWS ARE TO BE #2 SPRUCE MIN.

SHEET NO: **5** OF 9

DATE: 11-1-06
SCALE: 1/4" = 1'-0"



DNW. BY: G. JORGAN
DWG NO: TFC03006

ELEVATIONS
PREPARED FOR: G. W. HOMES

STEP DOWN FOUND. WALL AS SITE ALLOWS